

BURLEIGH

— ON THE STRAND —

TWO FULLY FITTED OFFICE FLOORS

2,905 SQ FT - 6,183 SQ FT



A NEW APPROACH

The new reception has a fully refreshed design, maximising light and volume, using bold colours and contemporary materials. Designed by the award winning White Red Architects.

UP ON THE ROOF

The new communal terrace provides space to pause and recharge - with planting, seating and a kitchen area. The space offers views towards and over the River Thames.



SCHEDULE OF AREAS

Floor	sq ft	sq m	Availability
Fifth			Let
Fourth	2,905	270	Available
Third	3,278	304	Available
Second			Let
First			Let
Total	6,183	574	




FOURTH FLOOR

2,905 sq ft
270 sq m

Floorplans indicative only. Not to scale.

- 1 x 10 person boardroom
- 1 x 6 person meeting room
- 1 x 4 person meeting room
- 1 x 2 person meeting room
- 30 x workstations
- 3 x collaboration zones
- Kitchen & breakout area
- Demised WCs and shower

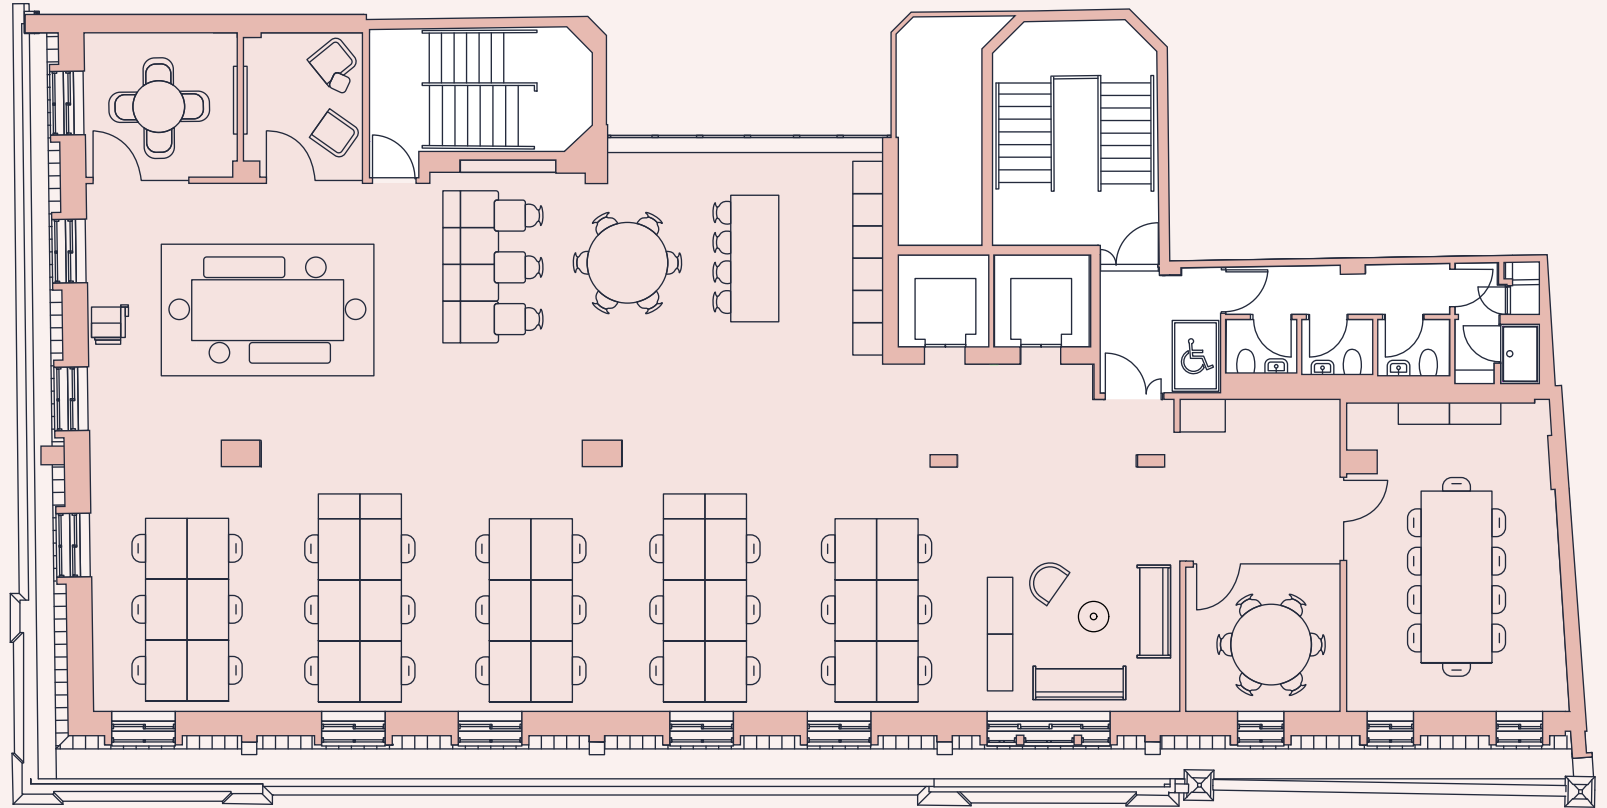

THIRD FLOOR

3,278 sq ft

304 sq m

Floorplans indicative only. Not to scale.

1 x 12 person boardroom

1 x 8 person meeting room

1 x 5 person meeting room


1 x 2 person meeting room

32 x workstations


3 x collaboration zones


Kitchen & breakout area


Demised WCs and shower

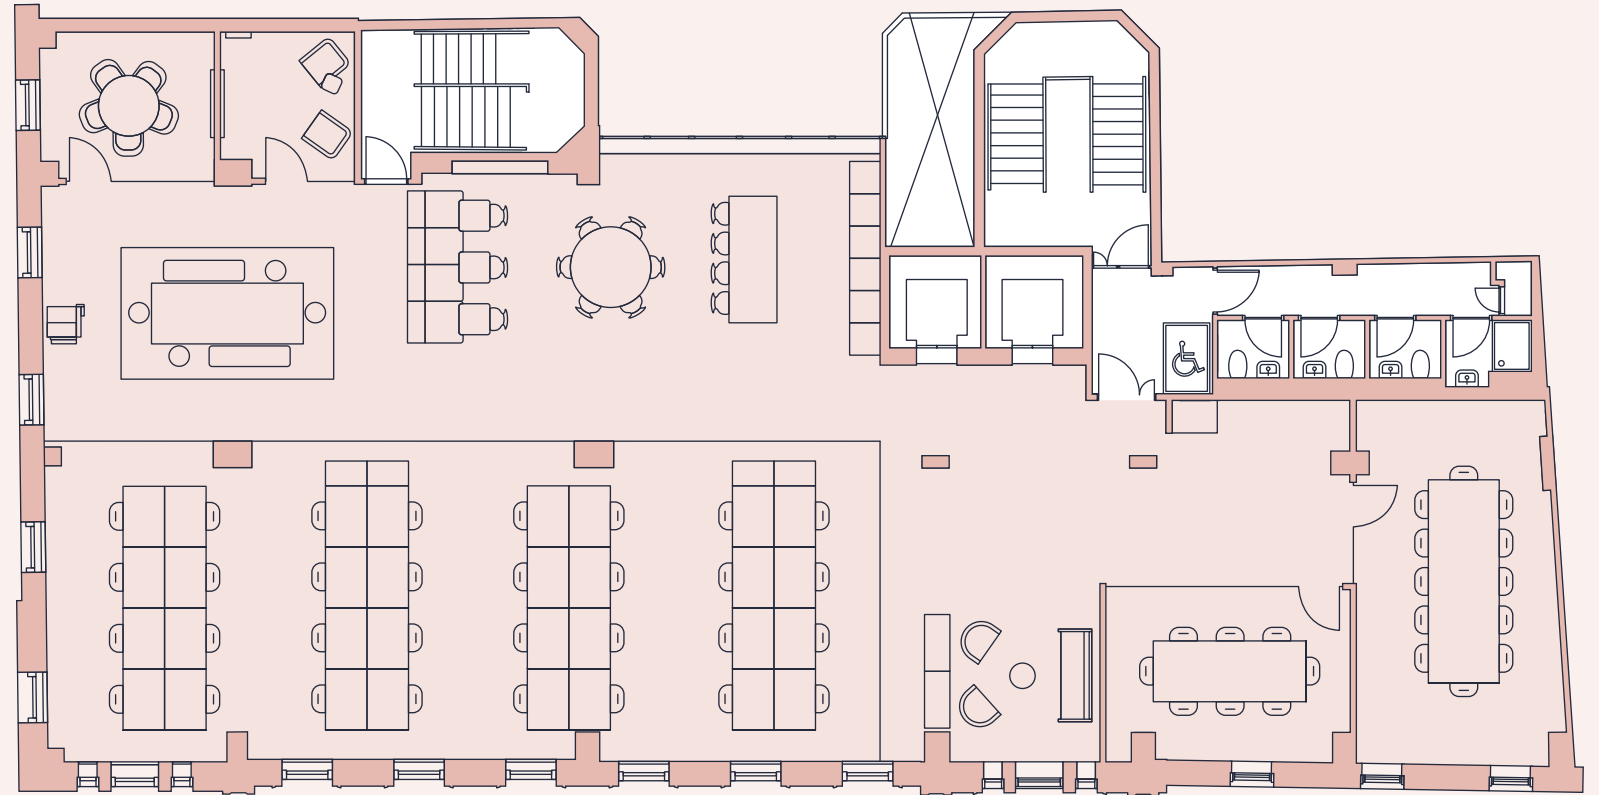



BUILDING SPECIFICATION


 Brand new reception and common parts designed by White Red Architects


 New communal roof terrace with river views

 Two fully-fitted, plug and play office suites

 Bicycle racks and showers

 2 x lifts

 IT ready

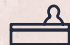 Manned reception







LEGAL & GENERAL


CAPSULE MANAGED


Our professional Managed Services package is available as an optional extra to Legal & General customers who wish to outsource the hassle of running their own office.


The core offer includes a range of operational and technical services, fibre connectivity and health and safety initiatives, with the opportunity to bolt on bespoke services where available.


 Health and safety compliance


 Cleaning services and waste management

 Technical maintenance

 WiFi and fibre connection provided by Backbone Connect

 Daily operational management

 Wellbeing features including sensory networks monitoring internal air quality

 Option for additional bespoke services

TAILORED ENVIRONMENT

Legal & General is committed to providing healthy, safe and productive environments across their office portfolio. It's important to ensure the indoor environmental quality (IEQ) is maintained as we spend a significant amount of time at work. Exposure to indoor air quality can cause an array of serious health issues, alongside also detrimentally impacting our productivity and performance at work.

We are able to offer tailored solutions to help you create dynamic and healthy workplaces. Some of these include:



Sensors measuring live air quality, humidity, noise, light and temperature to tailor conditions for your workplace



Regular reviews with your property management team on optimisation of your space



Space planning and productivity modelling based on optimum conditions and your business requirements



Live screens showing performance of the space versus best practice



RESTAURANTS & BARS

- | | |
|-----------------------------|--------------------------|
| 1. Sushi Samba | 19. Wildwood |
| 2. Roka | 20. The Pregnant Man |
| 3. Radio Rooftop Bar | 21. Gaucho |
| 4. Opera Tavern | 22. Birley Sandwich Shop |
| 5. Barrafina | 23. The Pig & Goose |
| 6. The Ivy Grill | 24. Colonel Saab |
| 7. Spring at Somerset House | 25. Sway Bar |
| 8. Tom's Terrace | 26. Bunga Bunga |
| 9. Balthazar | 27. The Hoxton Holborn |
| 10. Champagne and Fromage | 28. Rondo |
| 11. Siam Eatery | 29. The Ivy |
| 12. Savoy Grill | 30. Sticks'n'Sushi |
| 13. Benihana | 31. Flat Iron |
| 14. Franco Manca | 32. Pear Tree Café |
| 15. Dishoom | 33. Coopers |
| 16. Hawksmoor | 34. Gordon's Wine Bar |
| 17. Busaba | 35. Honest Burger |
| 18. The Delaunay | 36. 42 Holborn |

GYMS

- | | |
|-------------------|-------------------|
| 37. Gymbox | 39. Virgin Active |
| 38. Fitness First | 40. The Gym |



CONTACT US

BLUEBOOK

Tor Cuming

tor@bluebooklondon.co.uk
07714 089 823

Robbie Rowan

robbie@bluebooklondon.co.uk
07973 267 435

George Knowles

george@bluebooklondon.co.uk
07565 502 931

Farebrother

Jules Hind

jhind@farebrother.com
07976 839 011

Mark Anstey

manstey@farebrother.com
07841 684 901

Tom Kaminaris

tkaminaris@farebrother.com
07701 287 093

BURLEIGHONTHESTRAND.CO.UK

Refurbished and managed by



Tio im iusam res ipsum eum sam nonem quam aut optisi con nes as vent es erum ullabo. Nequi temquis re maxim voluptissed mollatam harumque magnimi ntibus estraputatur. Ucia corroriae. Nobitib usanda sitium laut erovit faces consequat ipis dita volenis dit reptas dolupta nissimo luptatquam il idem est prempor ionest quae es est, unt voluptatem reic temoloriatum voluptatis sus nobistiam, options ecturest rerciducim facepta con cumendiosti ut lab ipsa audi siniam rem rate mos dolorpo repero vendion sentur. Andellu ptatur mo is ad que as a idis aliat late etur atia ande nulliqu iatur, officabore sandae evenes ad magnatempor solest alitasp errore parum voluptat. Unte con consed ersperatem deratem poreritibus. Xim ipsandis se odi cus dolo dolorum rem re deribus. Que inctent ea aut prem quisque voliecte mpellor erspelese derum apieniatu

